


PLAN
BASELINE B STA. 24+00 TO 35+00

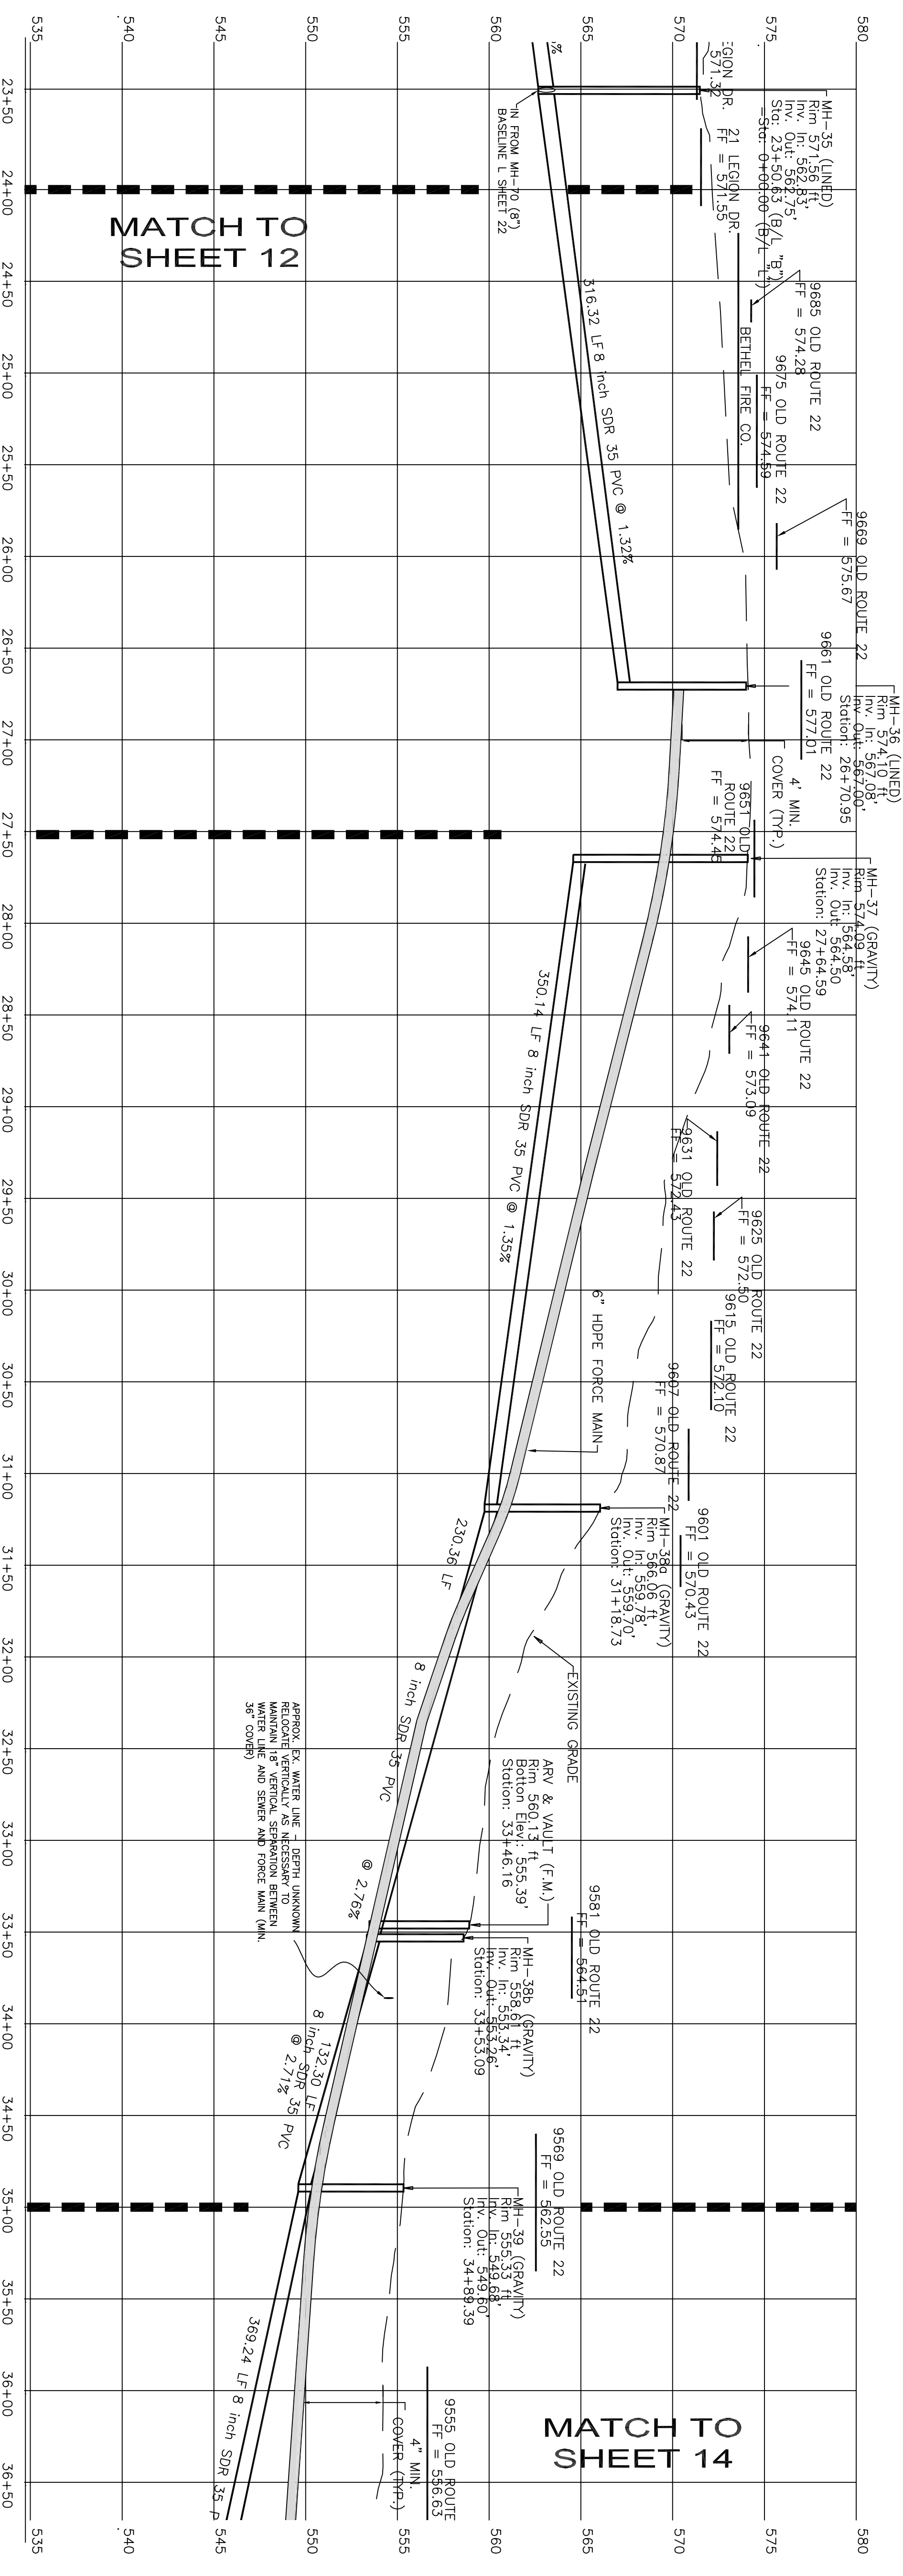

PROFILE
1" = 50' HORIZ.
1" = 5' VERT.

THESE PLANS ARE FOR REVIEW PURPOSES ONLY AND ARE NOT TO BE USED FOR CONSTRUCTION UNTIL ALL APPROPRIATE APPROVALS ARE OBTAINED. APPROVAL BY JOHN K. ROCHE, P.E.

NOTE: REFER TO NOTES AND DETAILS CONTAINED ELSEWHERE IN THESE PLANS FOR ADDITIONAL INFORMATION.

THIS IS A COPY AND NOT THE ORIGINAL DRAWING. ANY LIABILITY WHATSOEVER IS LIMITED TO THE ORIGINAL DRAWING AND NOT THE REPRODUCED COPY. SEAL SHALL NOT BE CONSIDERED AN OFFICIAL COPY.

VISION ENGINEERING, INC. CIVIL - SITE - MUNICIPAL 155 E. FRONT ST. - LITITZ, PA 17543 TEL. (717) 625-1930 FAX (717) 625 1931	PROJECT TITLE SANITARY SEWER PLANS COLLECTION & CONVEYANCE LINES FOR THE VILLAGE OF BETHEL BETHEL TOWNSHIP BERKS COUNTY, PA	CLIENT BETHEL TOWNSHIP MUNICIPAL AUTHORITY P.O. BOX 24 BETHEL, PA 19507 (717) 933-8813	MANAGER: JOHN K. ROCHE DESIGN BY: BSC/ASC DRAWN BY: JTB/ACH CHECKED BY: JKR CHECKED BY: JKR	SEAL JOHN K. ROCHE PE-053824-E	SEAL
	SHEET TITLE PLAN AND PROFILE (Sheet 10 of 19)	SCALE 1" = 50'	DATE: JULY 3, 2006 PROJECT NO.: BTM-0301 SHEET NO.: 13 OF 44	1 2/14/08 EASEMENT REVISION NO DATE REVISION	