


BASELINE B STA. 35+00 TO 45+00

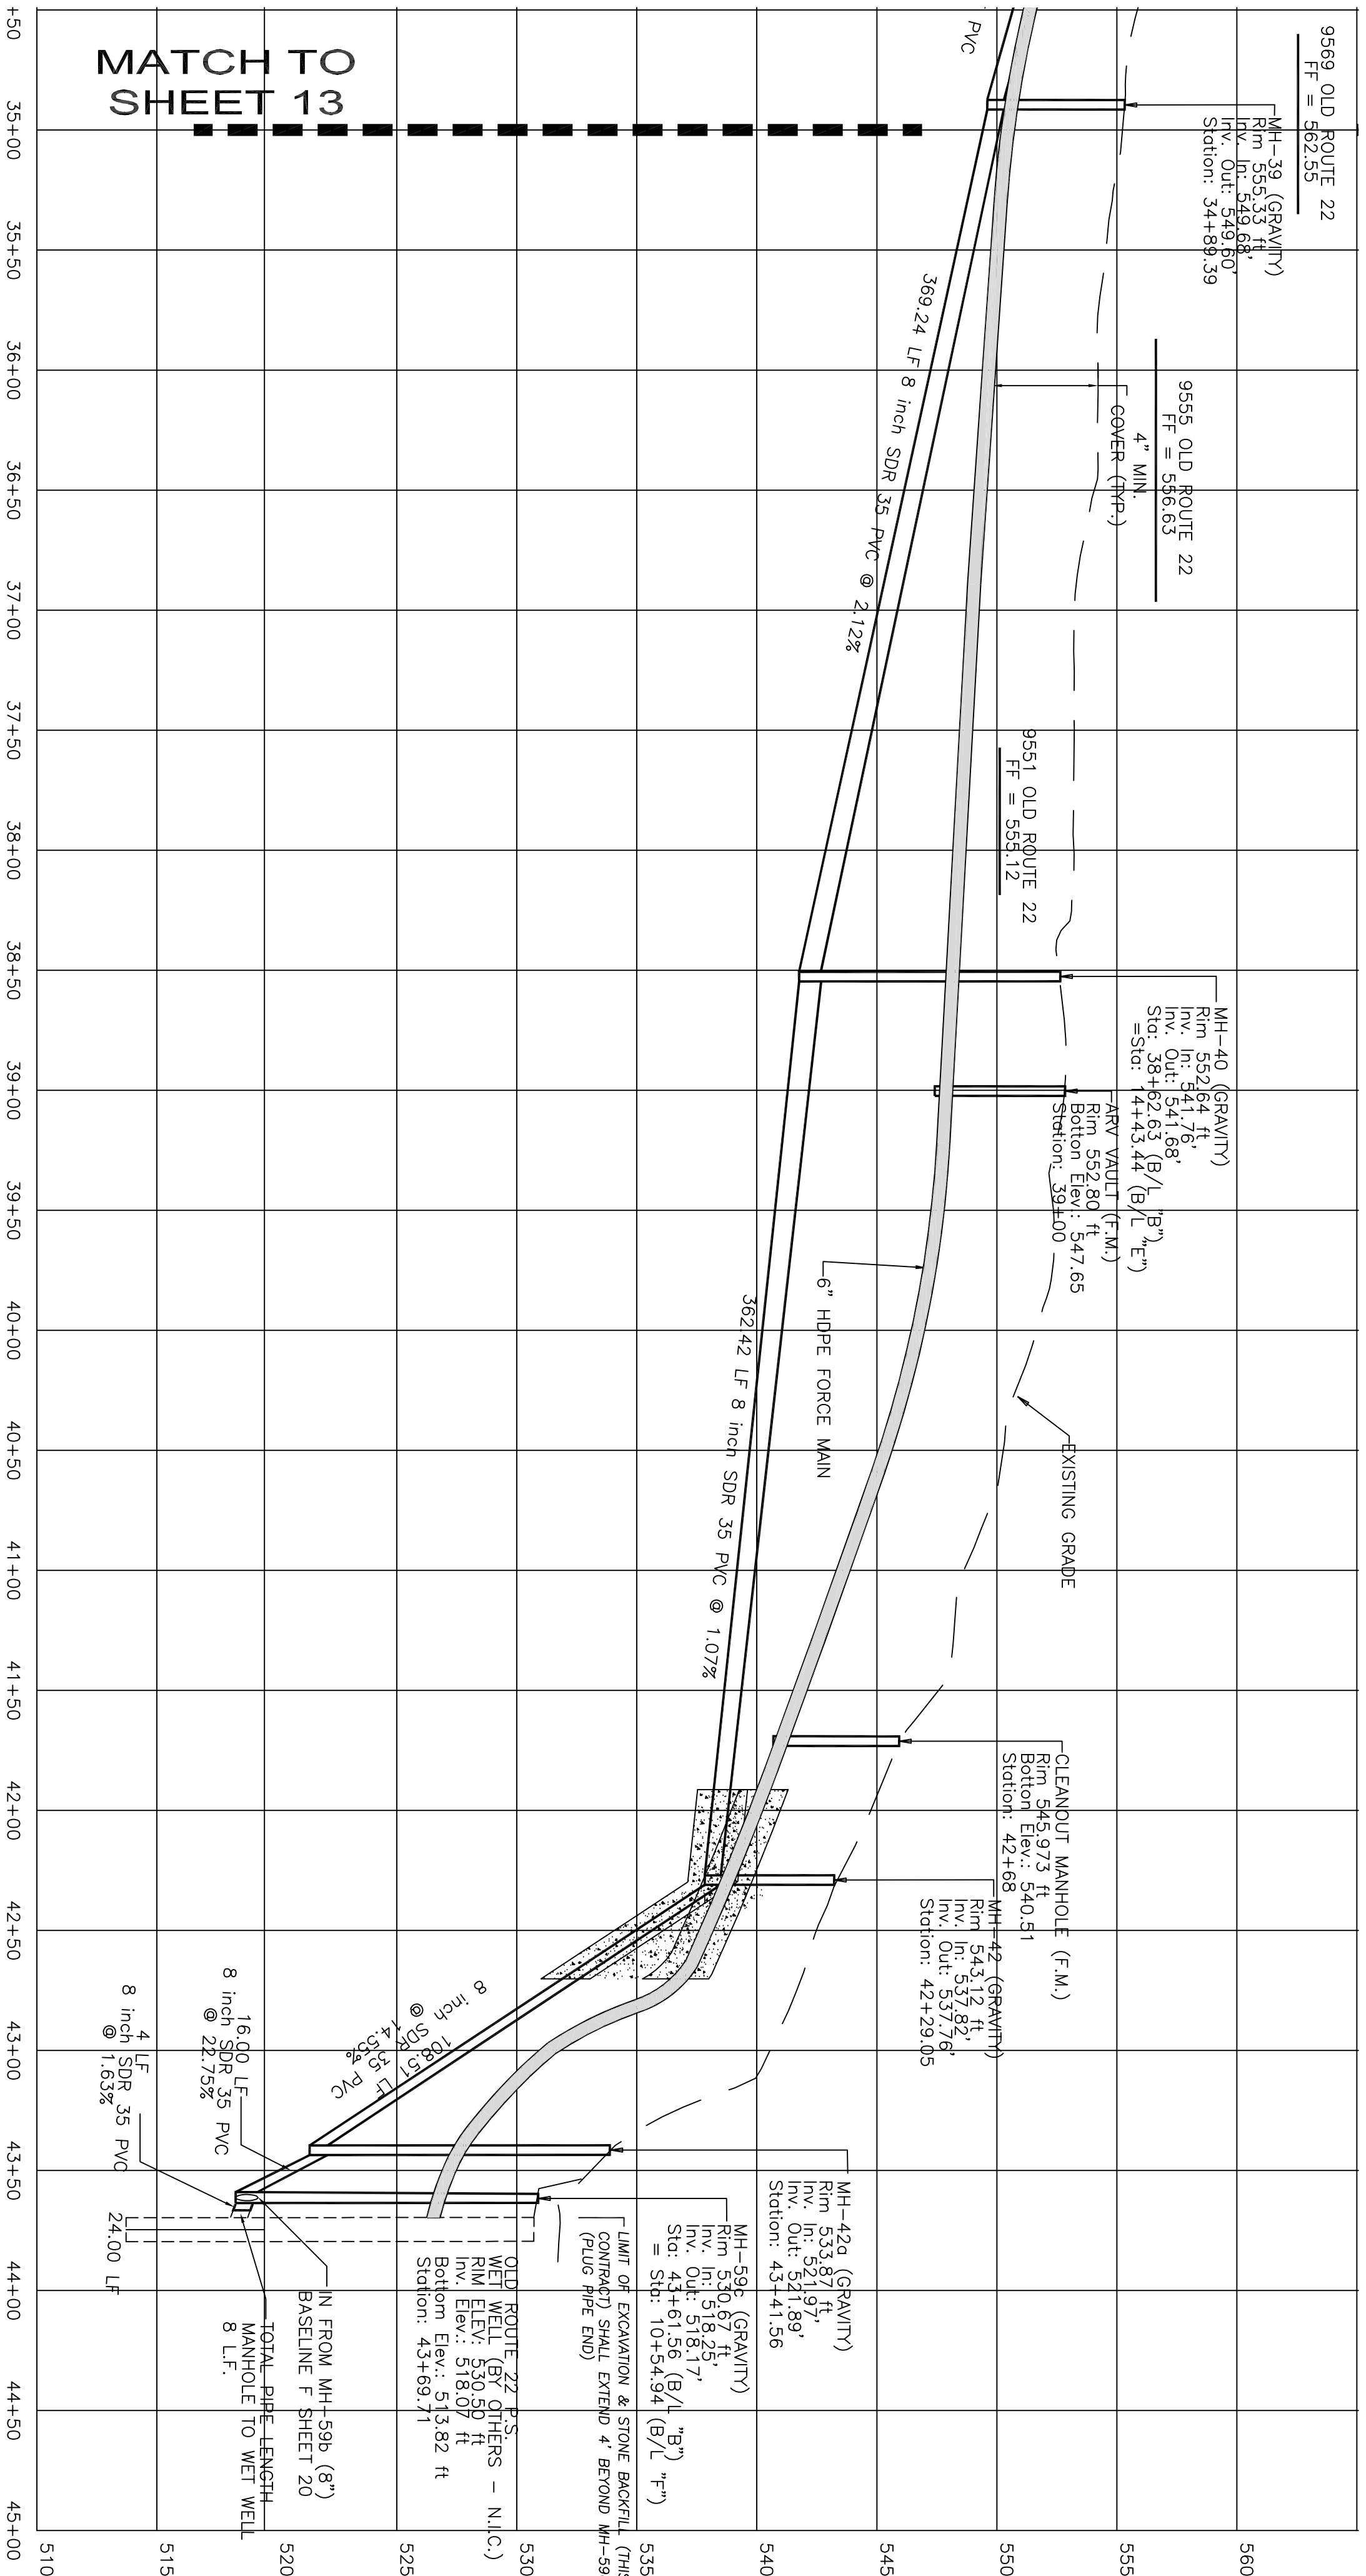

PROFILE
1" = 50' HORIZ.
1" = 5' VERT.

THESE PLANS ARE FOR REVIEW PURPOSES ONLY AND ARE NOT TO BE USED FOR CONSTRUCTION UNTIL ALL APPROPRIATE APPROVALS ARE OBTAINED. APPROVAL BY JOHN K. ROCHE, E.T.

NOTE: REFER TO NOTES AND DETAILS CONTAINED ELSEWHERE IN THESE PLANS FOR ADDITIONAL INFORMATION.

THIS IS A COPY AND NOT THE ORIGINAL DRAWING. ANY LIABILITY WHATSOEVER IS LIMITED TO THE ORIGINAL DRAWING AND NOT BEING AN ORIGINAL SIGNATURE AND IMPRINTED SEAL SHALL NOT BE CONSIDERED AN OFFICIAL COPY.

VISION ENGINEERING, INC.
CIVIL - SITE - MUNICIPAL
155 E. FRONT ST. - LITITZ, PA 17543
TEL. (717) 625-1930 FAX (717) 625 1931

PROJECT TITLE
**SANITARY SEWER PLANS
COLLECTION & CONVEYANCE LINES
FOR
THE VILLAGE OF BETHEL**
BETHEL TOWNSHIP BERKS COUNTY, PA

SHEET TITLE
**PLAN AND PROFILE
(Sheet 11 of 19)**

CLIENT
**BETHEL TOWNSHIP
MUNICIPAL AUTHORITY
P.O. BOX 24
BETHEL, PA 19507
(717) 933-8813**

MANAGER:
JOHN K. ROCHE

DESIGN BY: **BSC/ASC** CHECKED BY: **JKR**

DRAWN BY: **JTB/ACH** CHECKED BY: **JKR**

SEAL
**JOHN K. ROCHE
PE-053824-E**

NO	DATE	REVISION
1	2/14/08	EASEMENT REVISION

DATE: JULY 3, 2006
PROJECT NO.: BTMA-0301
SHEET NO.: 14 OF 44

