


NOTE:
ALL IMPROVEMENTS SHOWN AT THE SITE DONE BY OTHERS (SEPARATE CONTRACT) THIS CONTRACT LIMITED TO SEWER LINE AND MANHOLES.

PLAN
MANHOLE 1 TO MANHOLE 6 (BASELINE A)

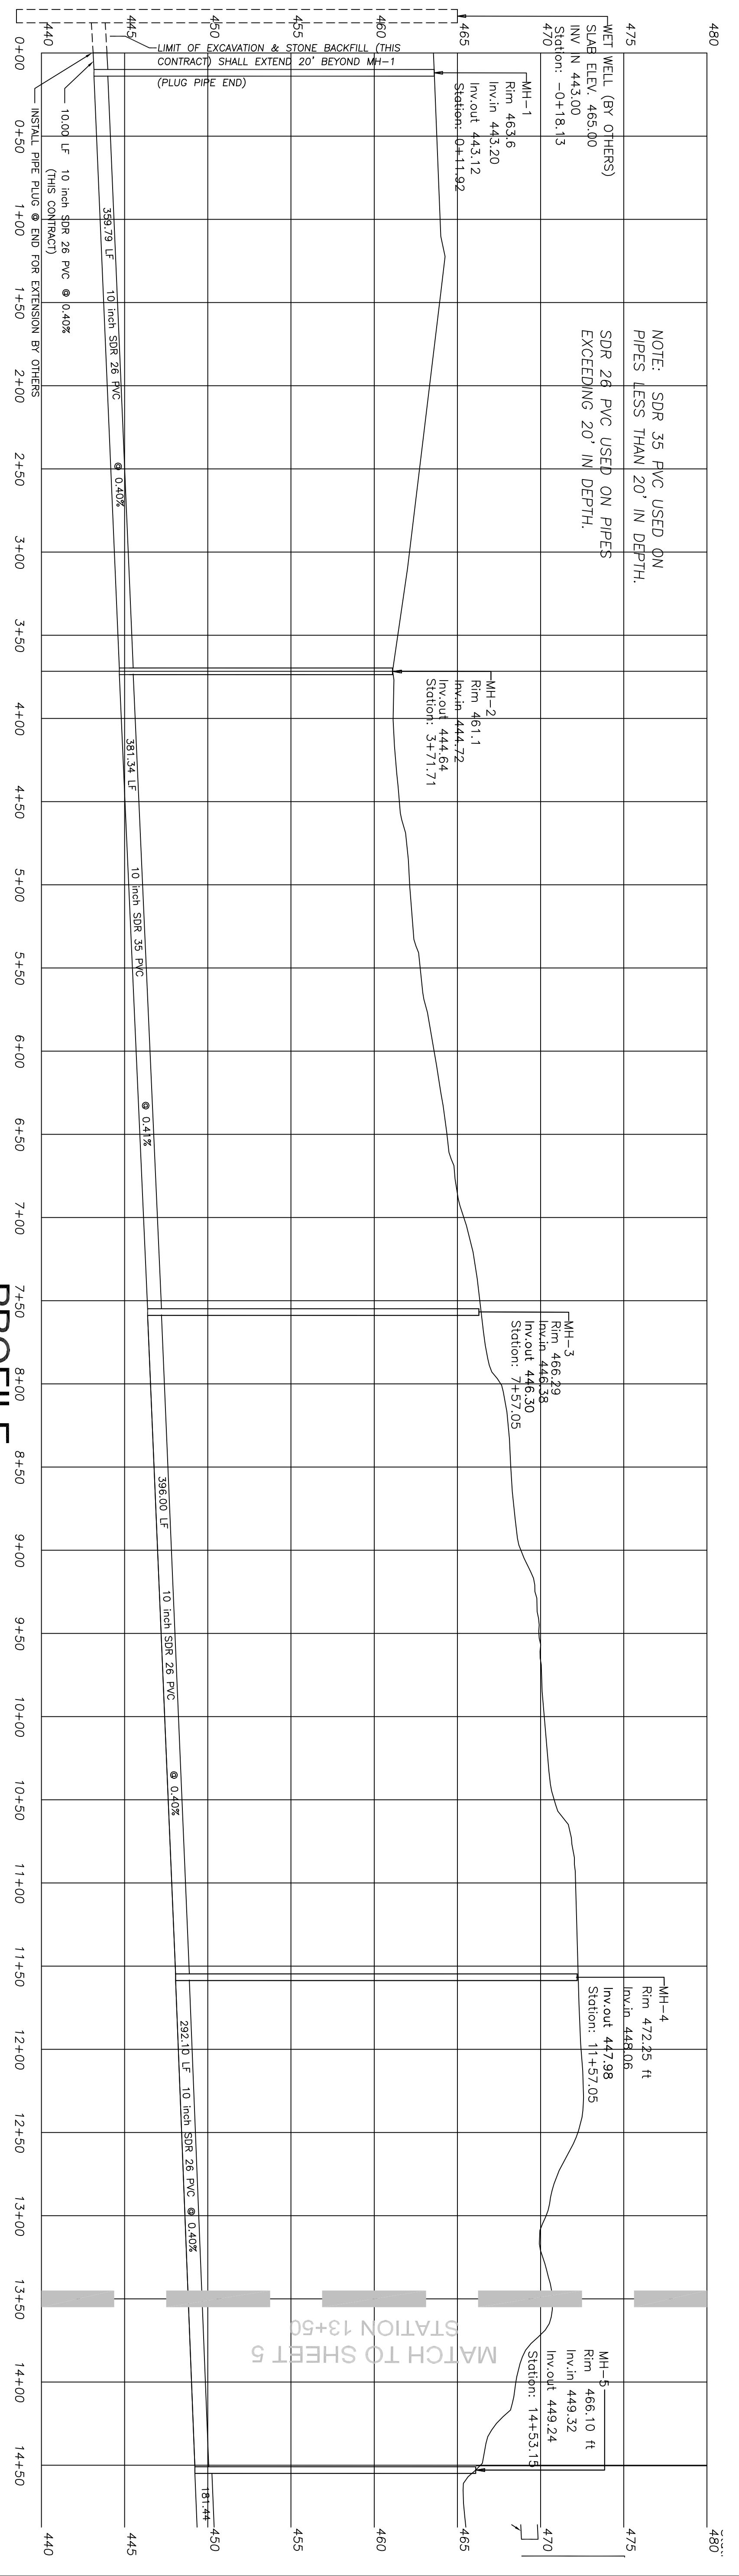

PROFILE
1" = 50' HORIZ.
1" = 5' VERT.

 CIVIL - SITE - MUNICIPAL 155 E. FRONT ST. - LITITZ, PA 17543 TEL. (717) 625-1930 FAX (717) 625 1931	PROJECT TITLE SANITARY SEWER PLANS COLLECTION & CONVEYANCE LINES FOR THE VILLAGE OF FRYSTOWN BETHEL TOWNSHIP BERKS COUNTY, PA	CLIENT BETHEL TOWNSHIP MUNICIPAL AUTHORITY P.O. BOX 24 BETHEL, PA 19507 (717) 933-8813	MANAGER: JOHN K. ROCHE DESIGN BY: BSC/ASC DRAWN BY: JTB/ACH	CHECKED BY: JKR CHECKED BY: JKR	SEAL JOHN K. ROCHE PE-053824-E	SEAL	<table border="1"> <tr> <th>NO</th> <th>DATE</th> <th>REVISION</th> </tr> <tr> <td>1</td> <td>2/28/08</td> <td>EASEMENT REVISION</td> </tr> </table>	NO	DATE	REVISION	1	2/28/08	EASEMENT REVISION
	NO	DATE	REVISION										
1	2/28/08	EASEMENT REVISION											
SHEET TITLE PLAN AND PROFILE (SHEET 1 of 9)	SCALE 												