
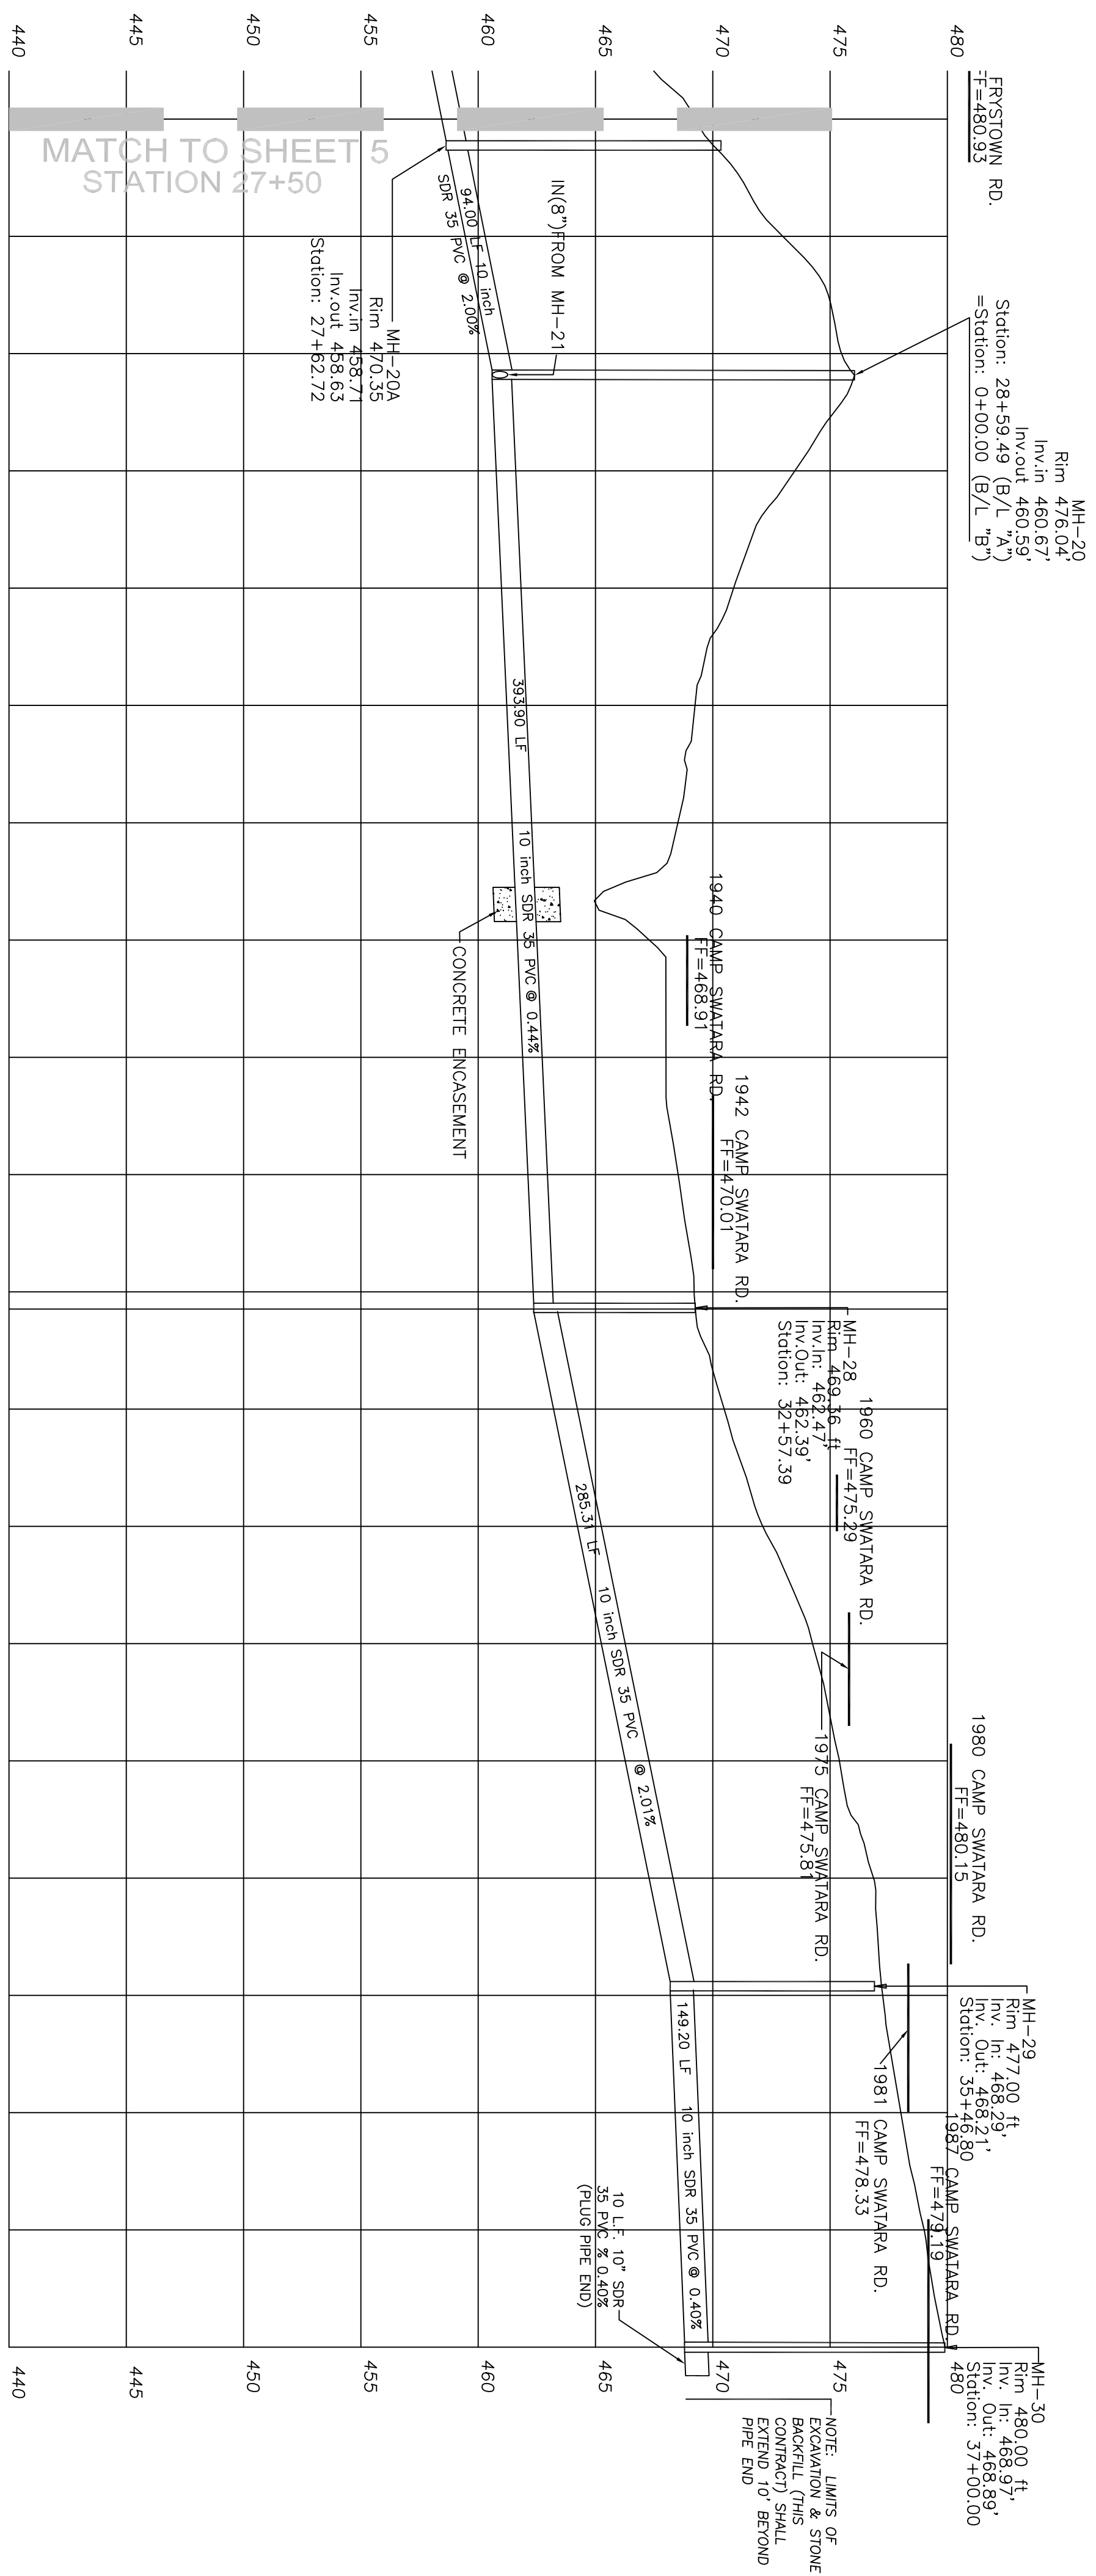


MANHOLE 20 TO MANHOLE 30 (BASELINE A)

PLAN

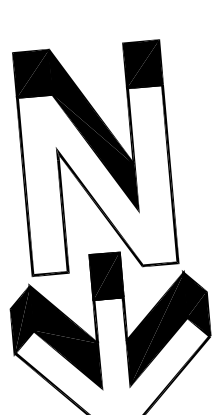

NOTE: LIMITS OF EXCAVATION & STONE BACKFILL THIS SHEET EXTEND TO SEPTOND PIPE END

PROFILE
1" = 50' HORIZ.
1" = 5' VERT.

<p>CIVIL - SITE - MUNICIPAL</p> <p>155 E. FRONT ST. - LITITZ, PA 17543 TEL. (717) 625-1930 FAX (717) 625 1931</p>	<p>PROJECT TITLE</p> <p>SANITARY SEWER PLANS COLLECTION & CONVEYANCE LINES FOR THE VILLAGE OF FRYSTOWN</p> <p>BETHEL TOWNSHIP BERKS COUNTY, PA</p>	<p>CLIENT</p> <p>BETHEL TOWNSHIP MUNICIPAL AUTHORITY P.O. BOX 24 BETHEL, PA 19507 (717) 933-8813</p>	<p>MANAGER: JOHN K. ROCHE</p> <p>DESIGN BY: BSC/ASC CHECKED BY: JKR</p> <p>DRAWN BY: JTB/ACH CHECKED BY: JKR</p>	<p>SEAL</p> <p>JOHN K. ROCHE PE-053824-E</p>	<p>SEAL</p>	<table border="1"> <tr> <th>NO</th> <th>DATE</th> <th>REVISION</th> </tr> <tr> <td>1</td> <td>2/28/08</td> <td>EASEMENT REVISION</td> </tr> </table>	NO	DATE	REVISION	1	2/28/08	EASEMENT REVISION
	NO	DATE	REVISION									
1	2/28/08	EASEMENT REVISION										
<p>SHEET TITLE</p> <p>PLAN AND PROFILE (SHEET 3 of 9)</p>	<p>SCALE</p> <p>1" = 50'</p>											

DATE: JULY 3, 2006
PROJECT NO.: BTMA-0302
SHEET NO.: 6 OF 31