
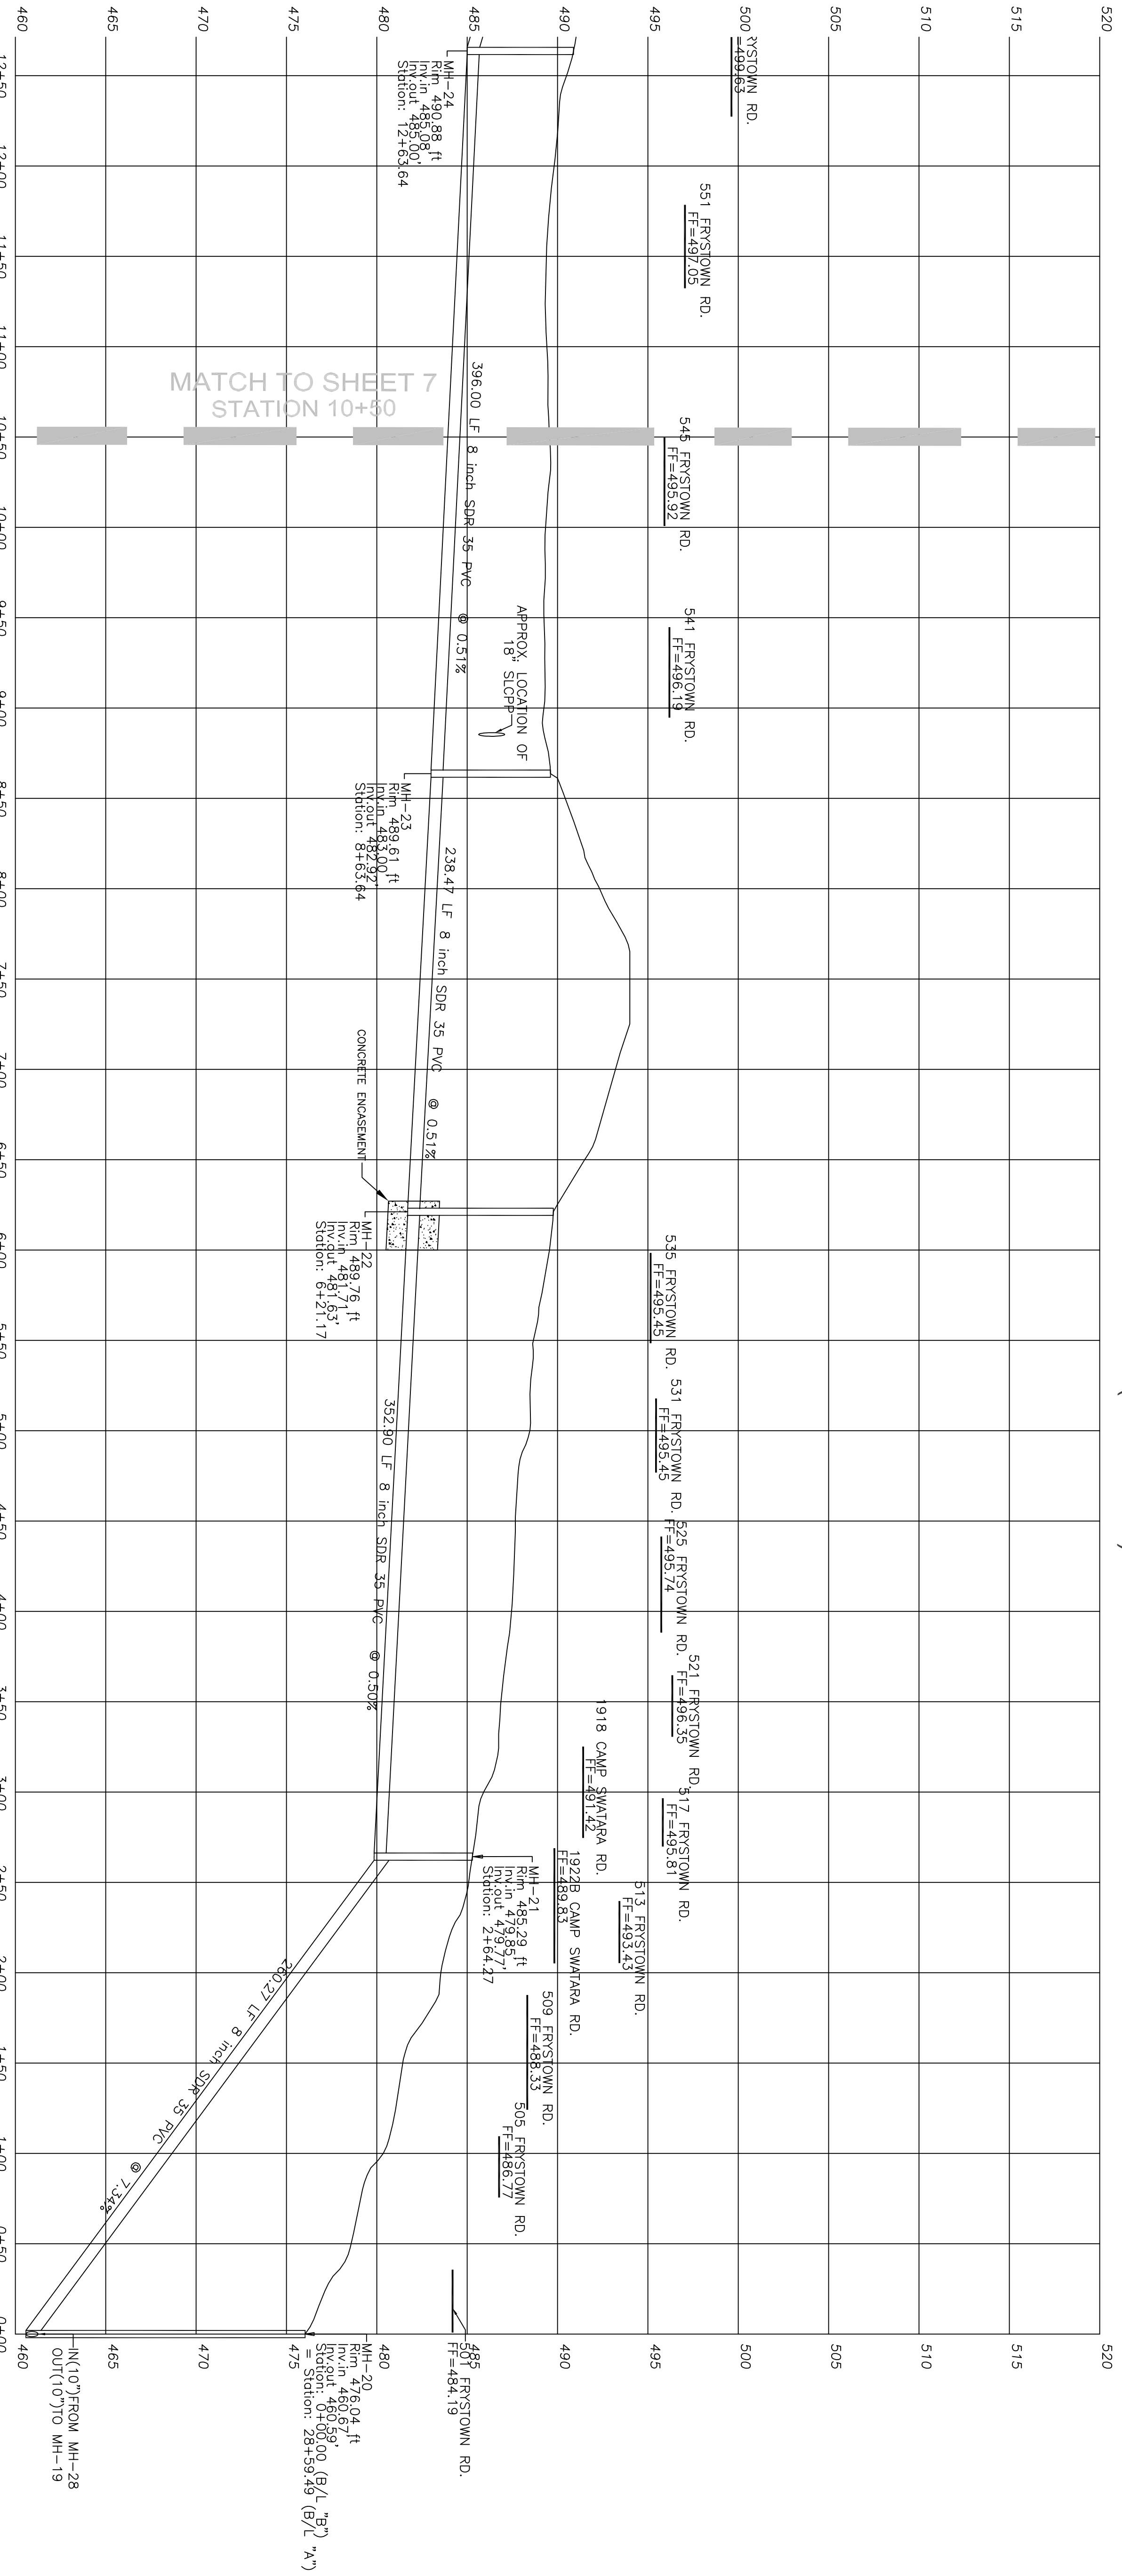


MANHOLE 24 TO MANHOLE 20 (BASELINE B)

PLAN

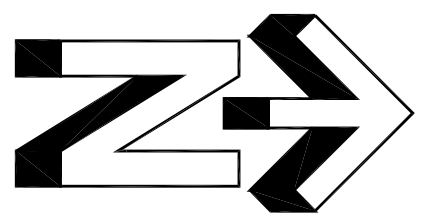

PROFILE  
 1" = 50' HORIZ.  
 1" = 5' VERT.

 CIVIL - SITE - MUNICIPAL 155 E. FRONT ST. - LITITZ, PA 17543 TEL. (717) 625-1930 FAX (717) 625 1931	PROJECT TITLE <b>SANITARY SEWER PLANS          COLLECTION &amp; CONVEYANCE LINES          FOR          THE VILLAGE OF FRYSTOWN</b>	CLIENT <b>BETHEL TOWNSHIP          MUNICIPAL AUTHORITY          P.O. BOX 24          BETHEL, PA 19507          (717) 933-8813</b>	MANAGER: <b>JOHN K. ROCHE</b> DESIGN BY: <b>BSC/ASC</b> DRAWN BY: <b>JTB/ACH</b>	CHECKED BY: <b>JKR</b> CHECKED BY: <b>JKR</b>	SCALE 	SEAL JOHN K. ROCHE PE-053824-E	SEAL					
	SHEET TITLE <b>PLAN AND PROFILE          (SHEET 5 of 9)</b>	PROJECT NO.: BTMA-0302 DATE: JULY 3, 2006 SHEET NO.: <b>8</b> OF <b>31</b>	<table border="1" style="width: 100%; border-collapse: collapse;"> <thead> <tr> <th style="width: 5%;">NO</th> <th style="width: 15%;">DATE</th> <th style="width: 80%;">REVISION</th> </tr> </thead> <tbody> <tr> <td style="text-align: center;">1</td> <td style="text-align: center;">2/28/08</td> <td>EASEMENT REVISION</td> </tr> </tbody> </table>		NO	DATE	REVISION	1	2/28/08	EASEMENT REVISION		
NO	DATE	REVISION										
1	2/28/08	EASEMENT REVISION										